



SELF CONTAINED POLYPHASE INSTALLATION

3 PHASE 4 WIRE WYE OR DELTA
200 AMPERE

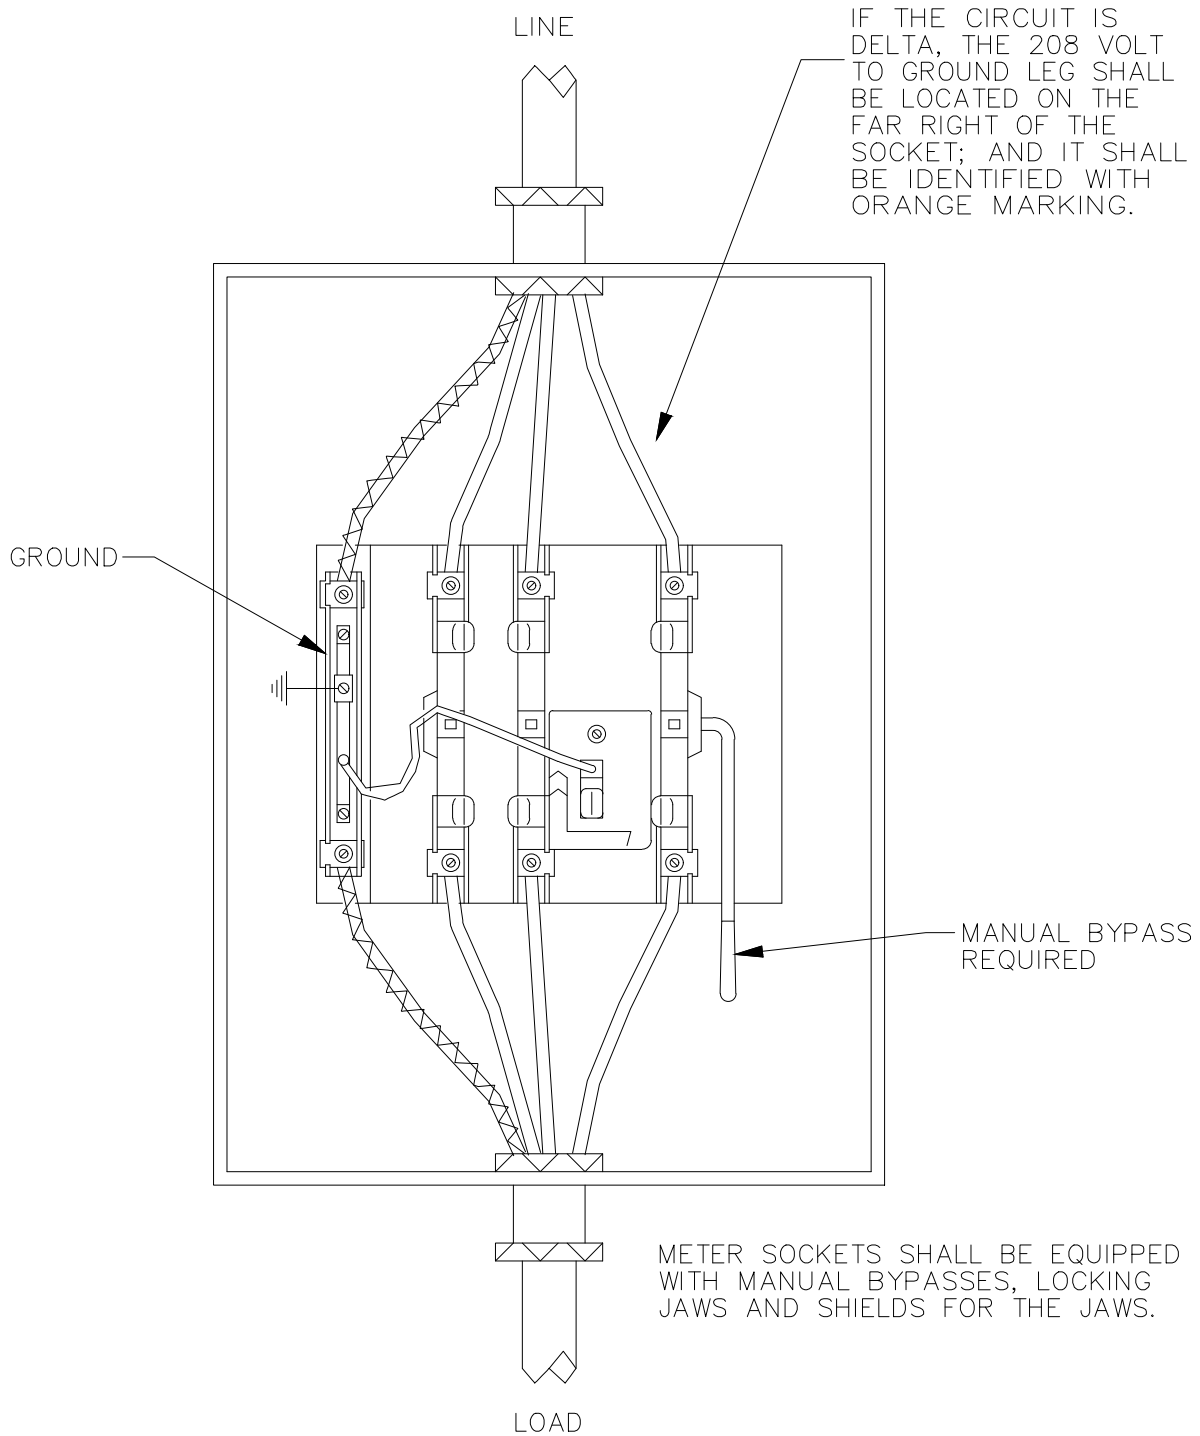

					 <small>The good advantage energy smart today</small>	VERMONT ELECTRIC COOPERATIVE INC.	
						JOHNSON, VT	
						SELF CONTAINED POLYPHASE INSTALLATION 3 PHASE 4 WIRE WYE OR DELTA - 200 AMPERE	
						DES: _____	DRN: CB
REV	DATE	REVISION DESCRIPTION	DRN	CKD	CKD: _____	SCALE: NONE	DWG. NO. 603 PAGE 1
					DATE: 07/10/2017		REV 