


# SELF CONTAINED POLYPHASE INSTALLATION

3 PHASE 4 WIRE WYE OR DELTA  
200 AMPERE

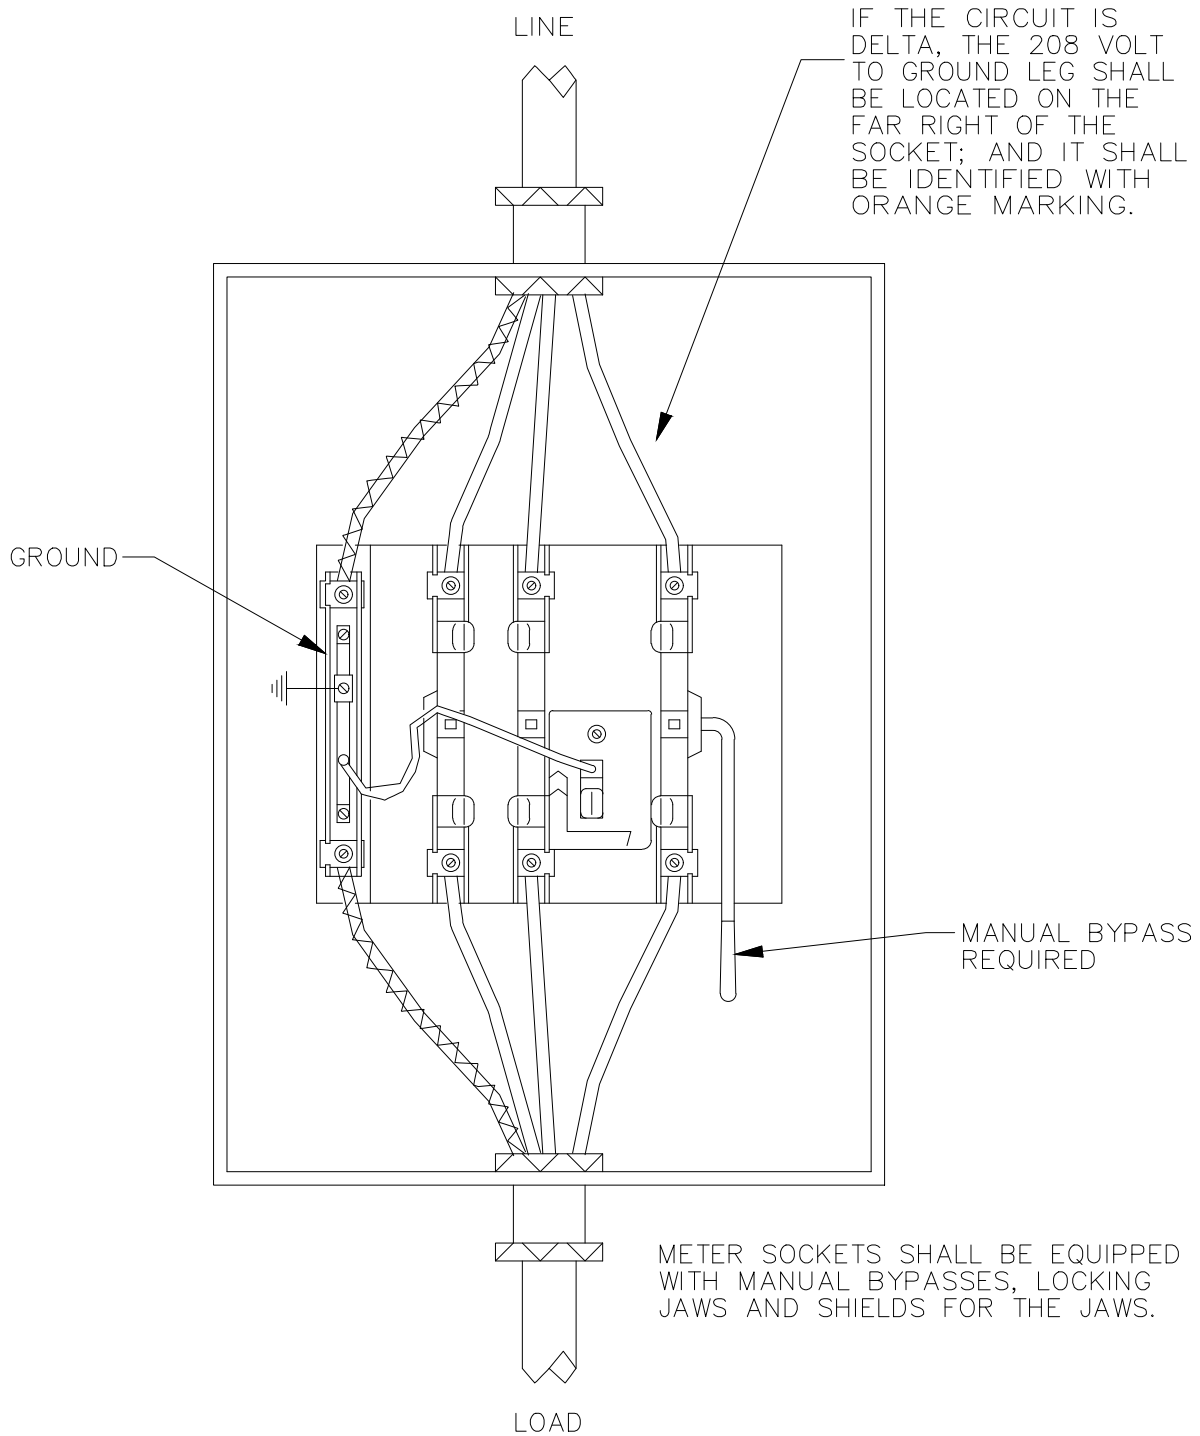

REV	DATE	REVISION DESCRIPTION	DRN	CKD



DES:           DRN: CB  
CKD:           SCALE: NONE  
DATE: 07/10/2017

VERMONT ELECTRIC COOPERATIVE INC.  
JOHNSON, VT

SELF CONTAINED POLYPHASE INSTALLATION  
3 PHASE 4 WIRE WYE OR DELTA - 200 AMPERE

DWG. NO. 603 PAGE 1

REV 1